


Schnitt A-A

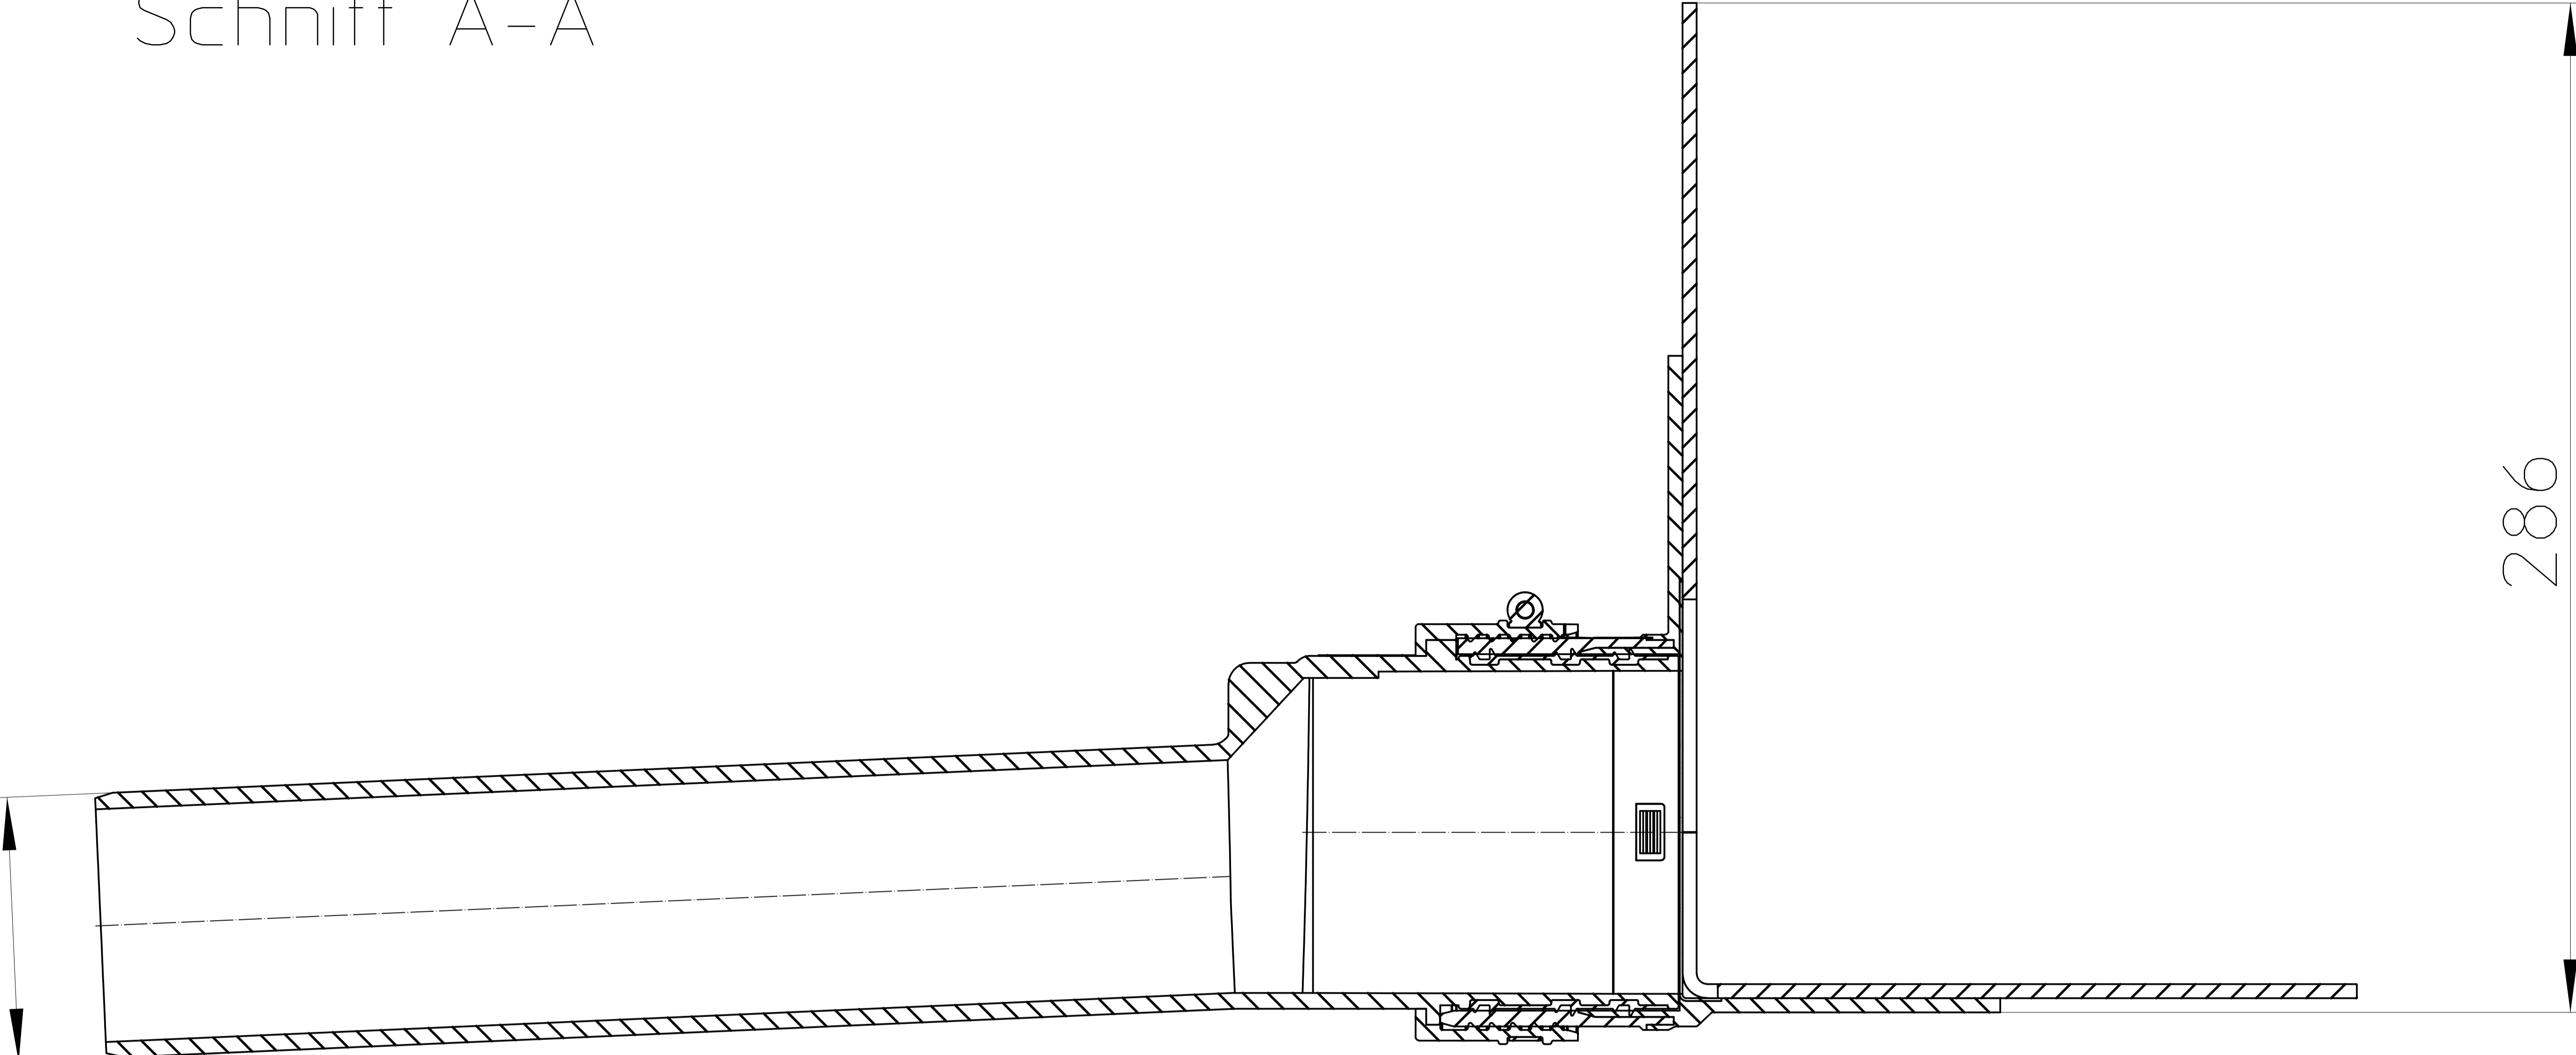


DN 75

286

A

A

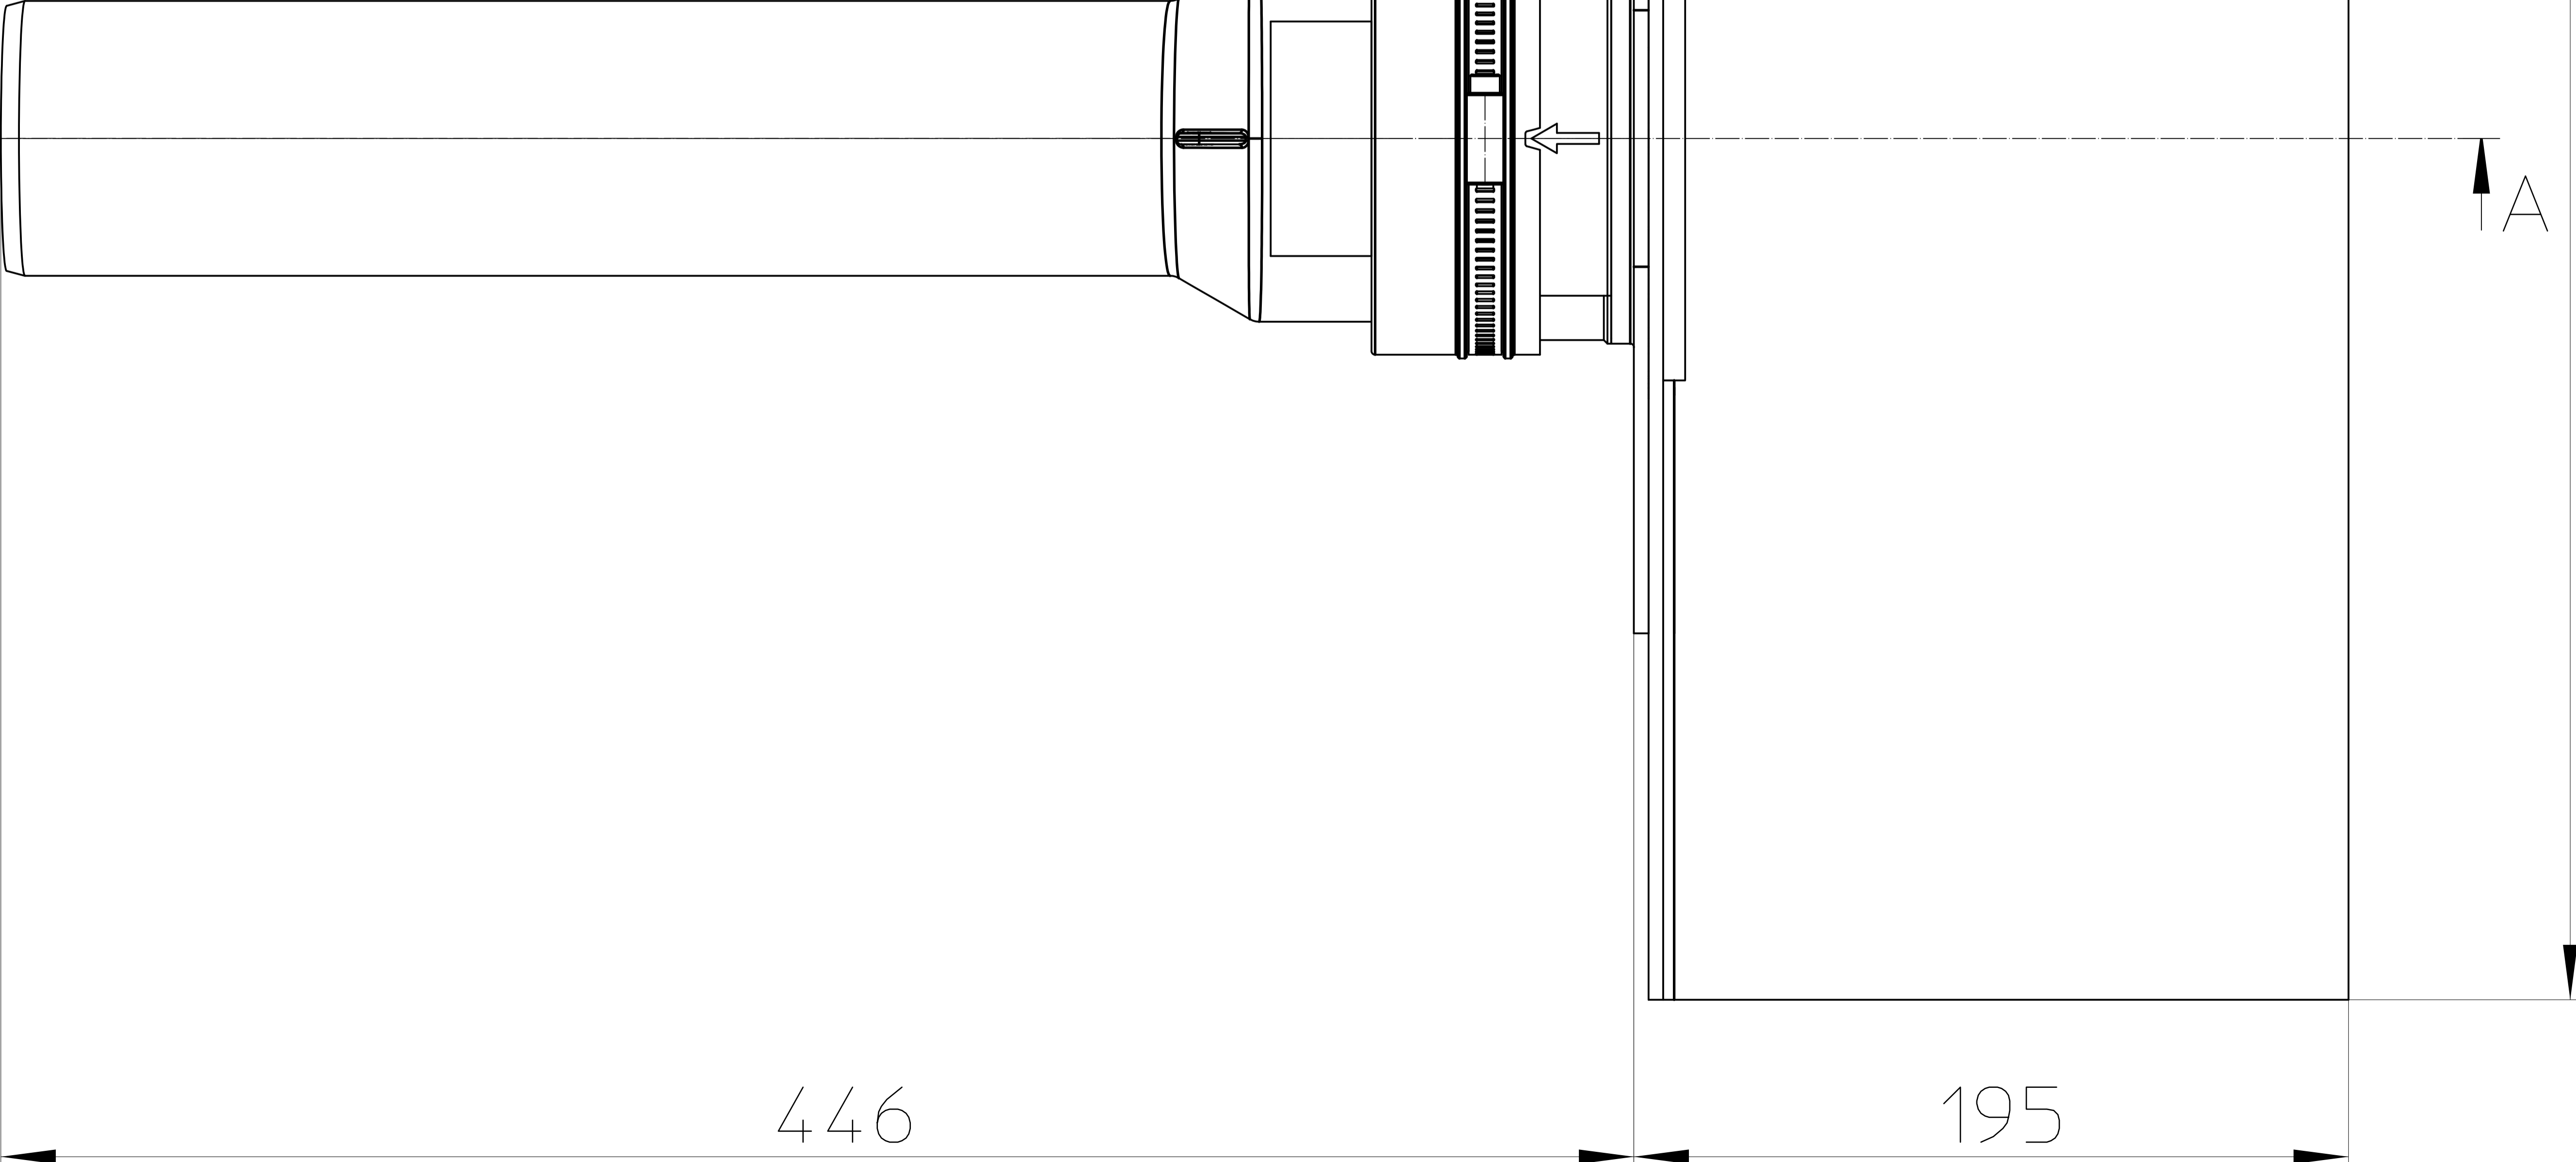

446

195

470